

DEC 18 1995

SURVEY PLAT
WOODLAND CONSULTANTS, INC.

SURVEY FOR: Lillian Hanke

November 7, 1995

Sheet 1 of 2

Description of the Centerline of a fifty (50) foot wide EASEMENT, located in the Southeast Quarter (SE $\frac{1}{4}$) of the Southeast Quarter (SE $\frac{1}{4}$) of Section 12, T. 12 N., R. 3 W., Town of Liberty, Vernon County, Wisconsin;

Commencing at a 1 $\frac{1}{4}$ " diameter iron pipe, described on a previous survey by Paul W. Chafer, as being located 331.38 feet North and 1171.54 feet West of the Southeast Corner of Section 12, T. 12 N., R. 3 W., Town of Liberty, Vernon County, Wisconsin, also known as "Reference Point H", which point is at the end of the centerline of a twenty-five (25) foot wide easement:


Thence S 10°-08' -06" W, 59.20 feet along said centerline;
Thence S 57°-49' -58" E, 92.90 feet along said centerline to the Point of Termination.

I certify that I have surveyed the above described EASEMENT and that the following Plat is an accurate survey and a true representation thereof to the best of my knowledge and belief.

Dated this 5th day
of December, 1995

Terry L. Cornell
Terry L. Cornell
Registered Land Surveyor S-1905

Revised November 28, 1995

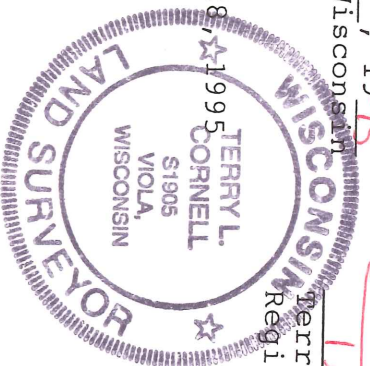

1107.001

SCANNED

SURVEY PLAT

SURVEY FOR: LILLIAN HANKE


NOVEMBER 7, 1995

EASEMENT IS LOCATED IN THE SOUTHEAST QUARTER (SE $\frac{1}{4}$) OF THE SOUTHEAST QUARTER (SE $\frac{1}{4}$) OF SECTION 12, T.12N, R.3W, TOWN OF LIBERTY, VERMILION COUNTY, WISCONSIN.

SHEET 2 OF 2

LEGEND:

- 1 1/4" Ø IRON PIPE LOCATED.
- 3/4" DIAMETER REBAR LOCATED.
- 1" INSIDE DIAMETER X 30" IRON PIPE WEIGHING 11.3 lbs./lin. ft. PLACED, BY THIS SURVEY FOR REFERENCE PURPOSES ONLY.

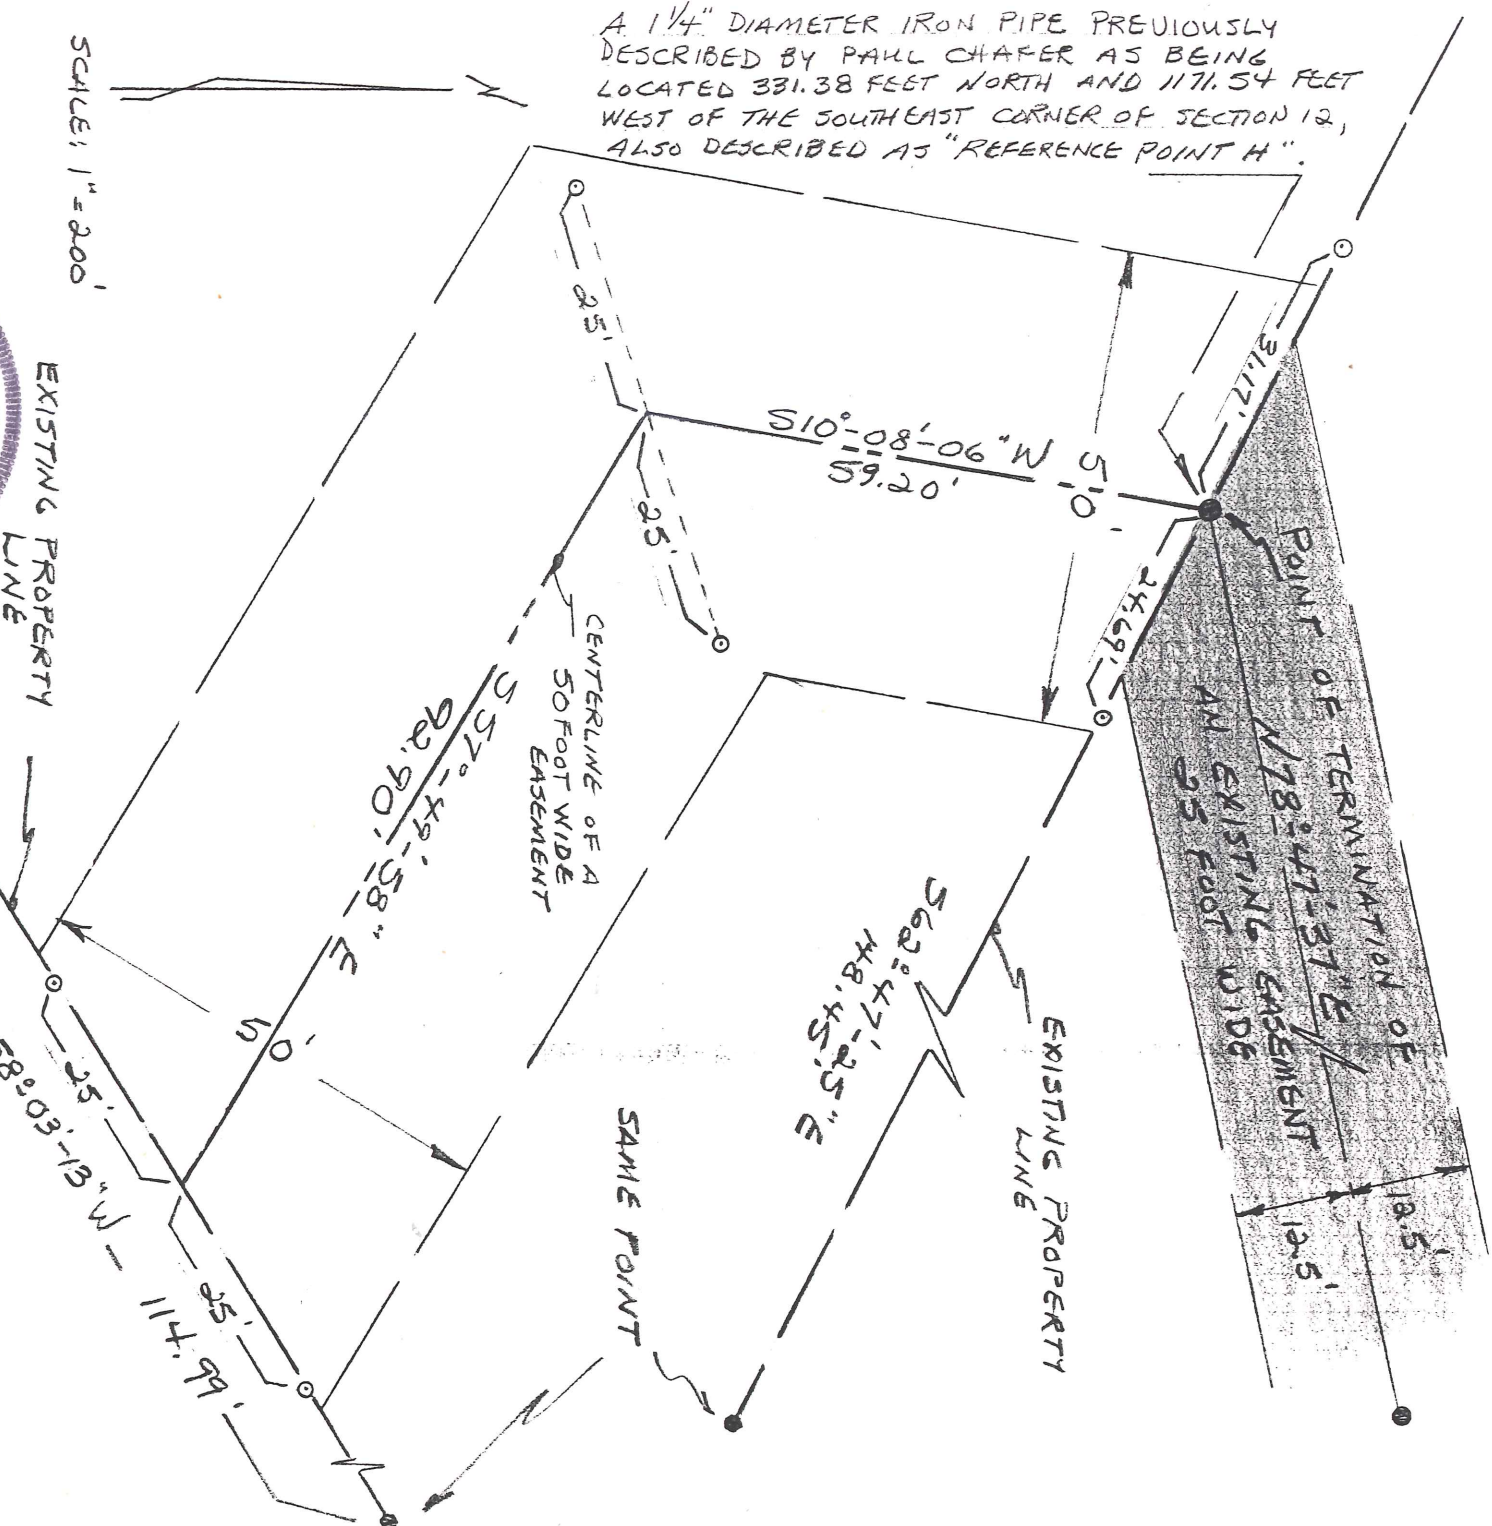

TERRY L. CORNELL
REGISTERED LAND SURVEYOR S-1905

Revised 11-28-95

DESCRIBE REFERENCE POINT "A",
CENTRELINE LABELS, REAR SHAWL.

WOODLAND CONSULTANTS, INC.

Engineering, Land Surveying, Buildings & Soil Investigation
P.O. Box 548
755 Valley View Drive
Richland Center, WI 53581-0548
608.647.2191

1107.801